


DETAIL 1 - 1:5

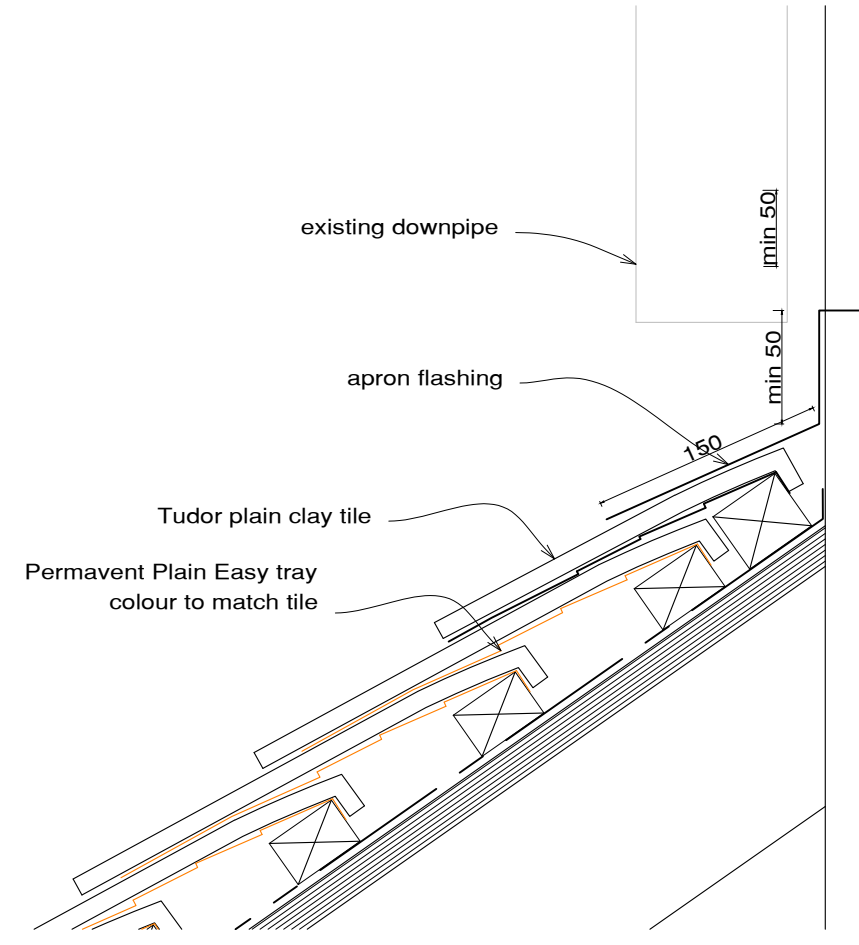

DETAIL 2 - 1:5

LEADWORK

All existing lead to be inspected by architect to determine suitability for reuse.

New lead work :

Code 5 - apron soakers with cover flashings to abutment at top of roof slope

Code 6 to valley gutters

Underlay: Class A building paper

All leadwork to current Lead Sheet Association standards

Revision	Amendment	Date



Atelier Architecture + Design Ltd
 Akeman Business Park, 81 - 82 Akeman Street
 Tring, Herts, HP23 6AF
 T: 01442 828201 E: info@atelier-architects.co.uk
 www.atelier-architects.co.uk

TOWN PLANNING ISSUE

Project:
CHURCH OF ST MICHAELS
 St Albans

Drawing Title:
Choir Vestry Roof
 details

Scale: as shown @ A3 Date: 02.03.22

Drawing No: 270S / 502	Rev: X
----------------------------------	------------------

ST MICHAELS PARISH CHURCH - CHOIR VESTRY ROOF - RENEWAL OF COVERINGS

copyright reserved